




PLANTA RECEPTORA

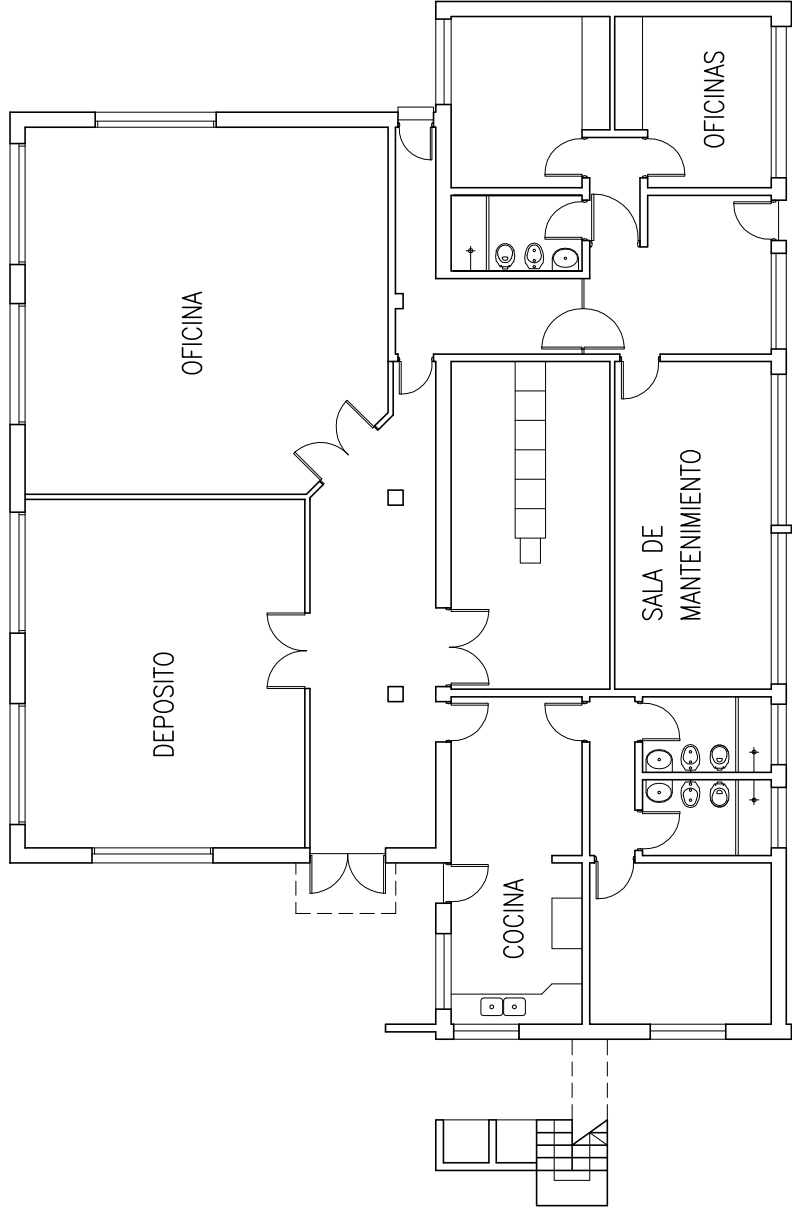

OIPAIA (EX-RADAR)

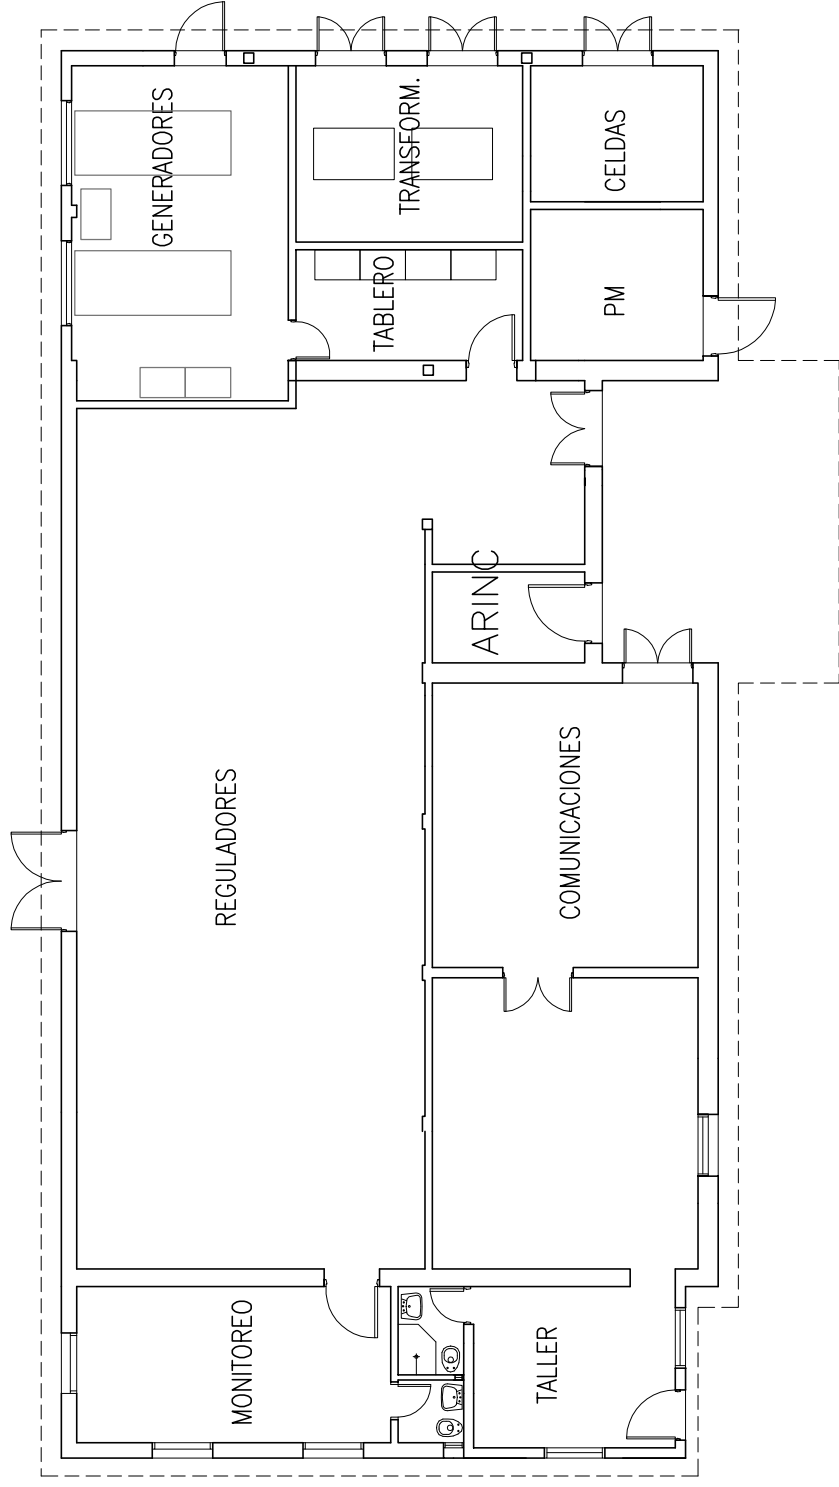


PLANTA TRANSMISORA

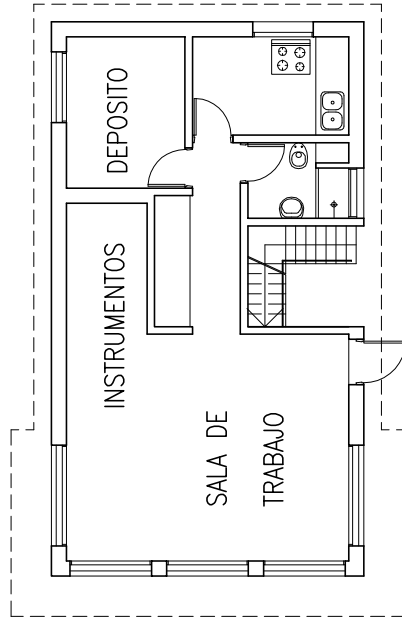

METEOROLOGIA

Esc. 1/150

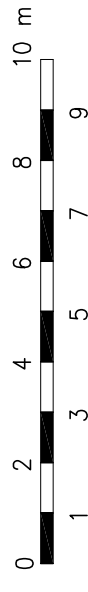

Agosto 2010



plano

10